



M/DLS - 30
M/DLS - 31

MOBILE
STRUCTURE
STRUCTURE
TRAGENDE KONSTRUKTION
MUEBLE


Зип Общепит

vsezip.ru

LAVASTOVIGLIE
LAVE-VAISSELLE
DISHWASHERS
GESCHIRRSPÜLMASCHINEN
LAVAVAJILLAS

VDE - DVGW

+7(812)987-08-81

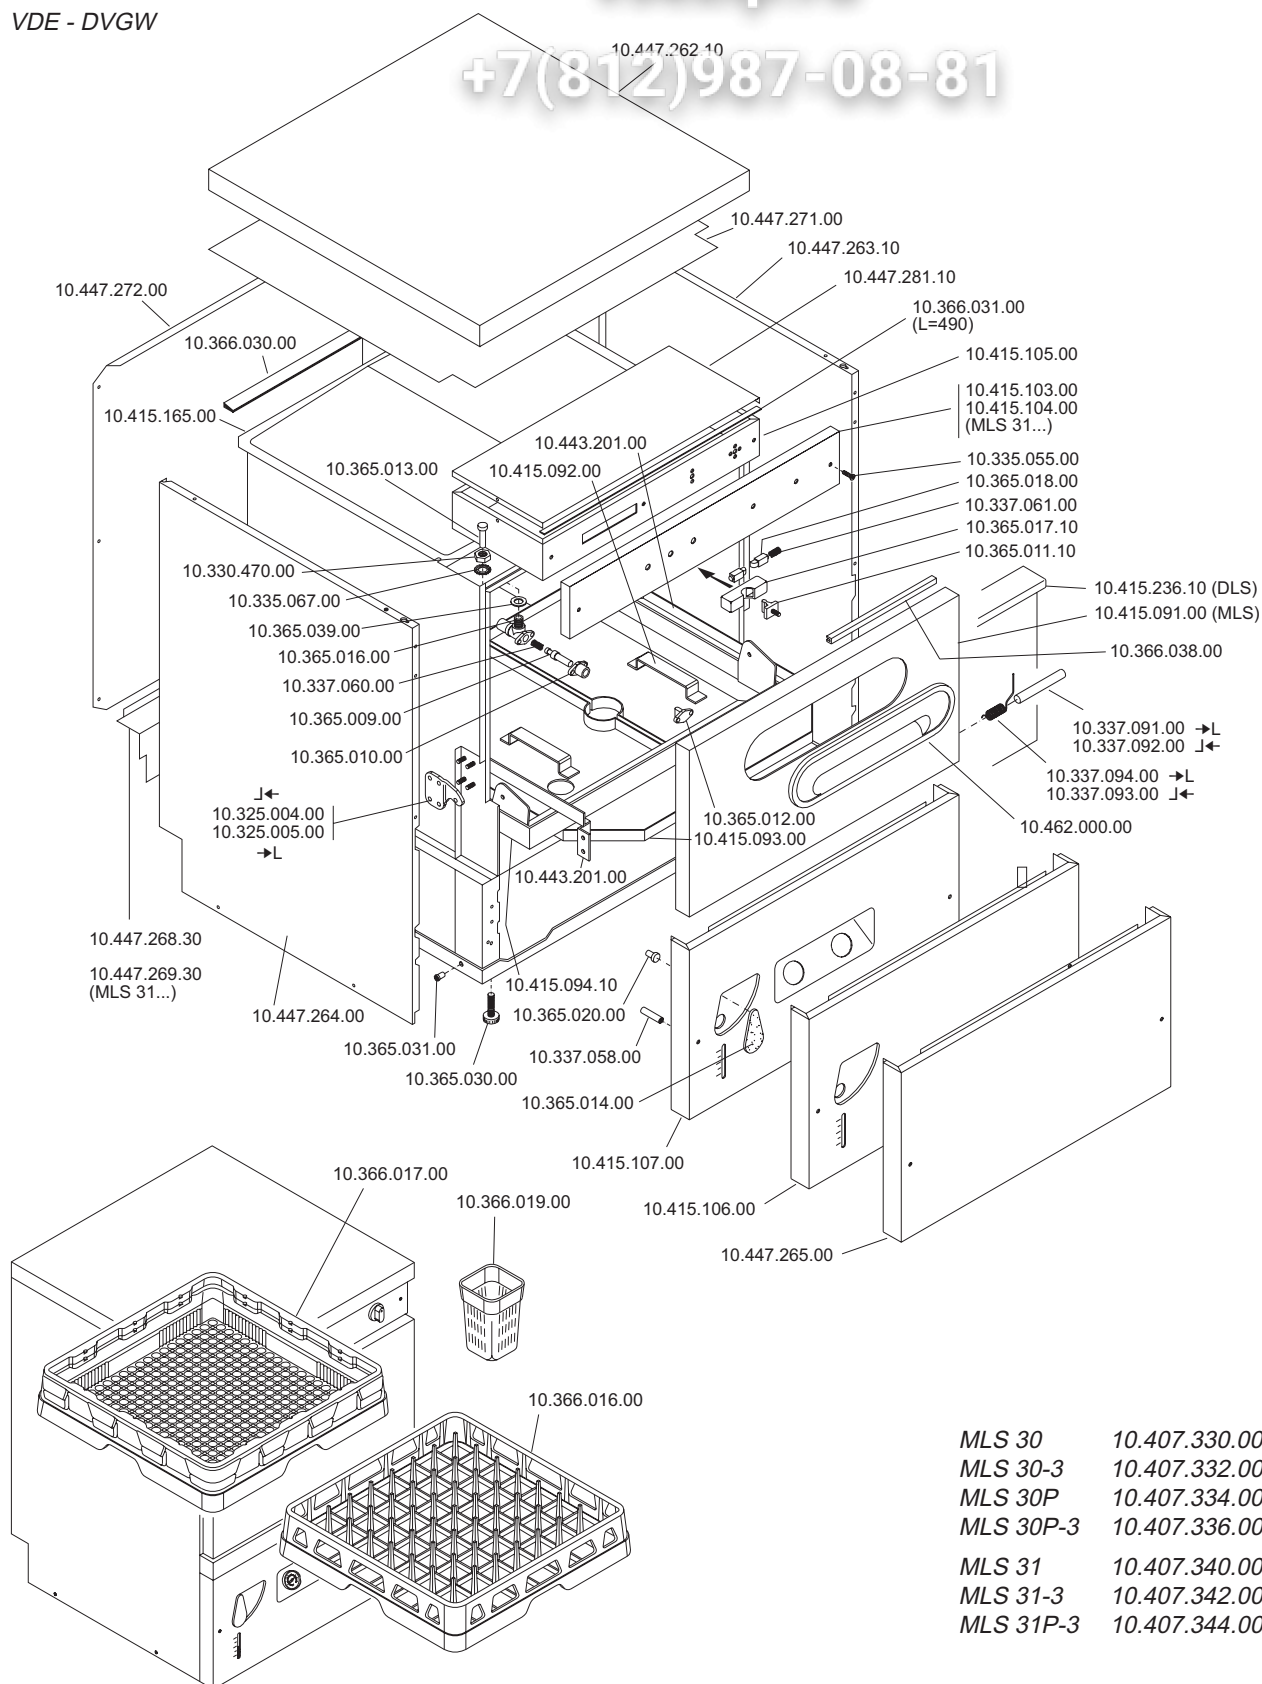

MLS 30	10.407.330.00
MLS 30-3	10.407.332.00
MLS 30P	10.407.334.00
MLS 30P-3	10.407.336.00
MLS 31	10.407.340.00
MLS 31-3	10.407.342.00
MLS 31P-3	10.407.344.00

 MARENO INDUSTRIE ALI spa Mareno di Piave (TV)	ELABORATO:	APPROVATO:	GRUPPO:	DENOMINAZIONE:		
	DATA:	DATA:	PARTICOLARE:	REV. N.	DEL	DISEGNO N.
	10 Giu 96	10 Giu 96	Disegno esploso per ricambi	▼	▼	▼
	SOST. DIS. A02 - 9606.5.1.00.MLS			A 02 - 9 6 0 6 . 5 . 1 . 0 0 . M L S		



M/DLS - 30
M/DLS - 31

IMPIANTO ELETTRICO
ELECTRIC HEATING SYSTEM
SYSTEM CHAUFFANT ELECTRIQUE
ELEKTROANLAGE
INSTALACION ELECTRICA


Зип Общепит
vsezip.ru

LAVASTOVIGLIE
LAVE-VAISSELLE
DISHWASHERS
GESCHIRRSPÜLMASCHINEN
LAVAVAJILLAS


VDE - DVGW

MLS 30	10.407.330.00
MLS 30-3	10.407.332.00
MLS 30P	10.407.334.00
MLS 30P-3	10.407.336.00
MLS 31	10.407.340.00
MLS 31-3	10.407.342.00
MLS 31P-3	10.407.344.00

+7(812)987-08-81

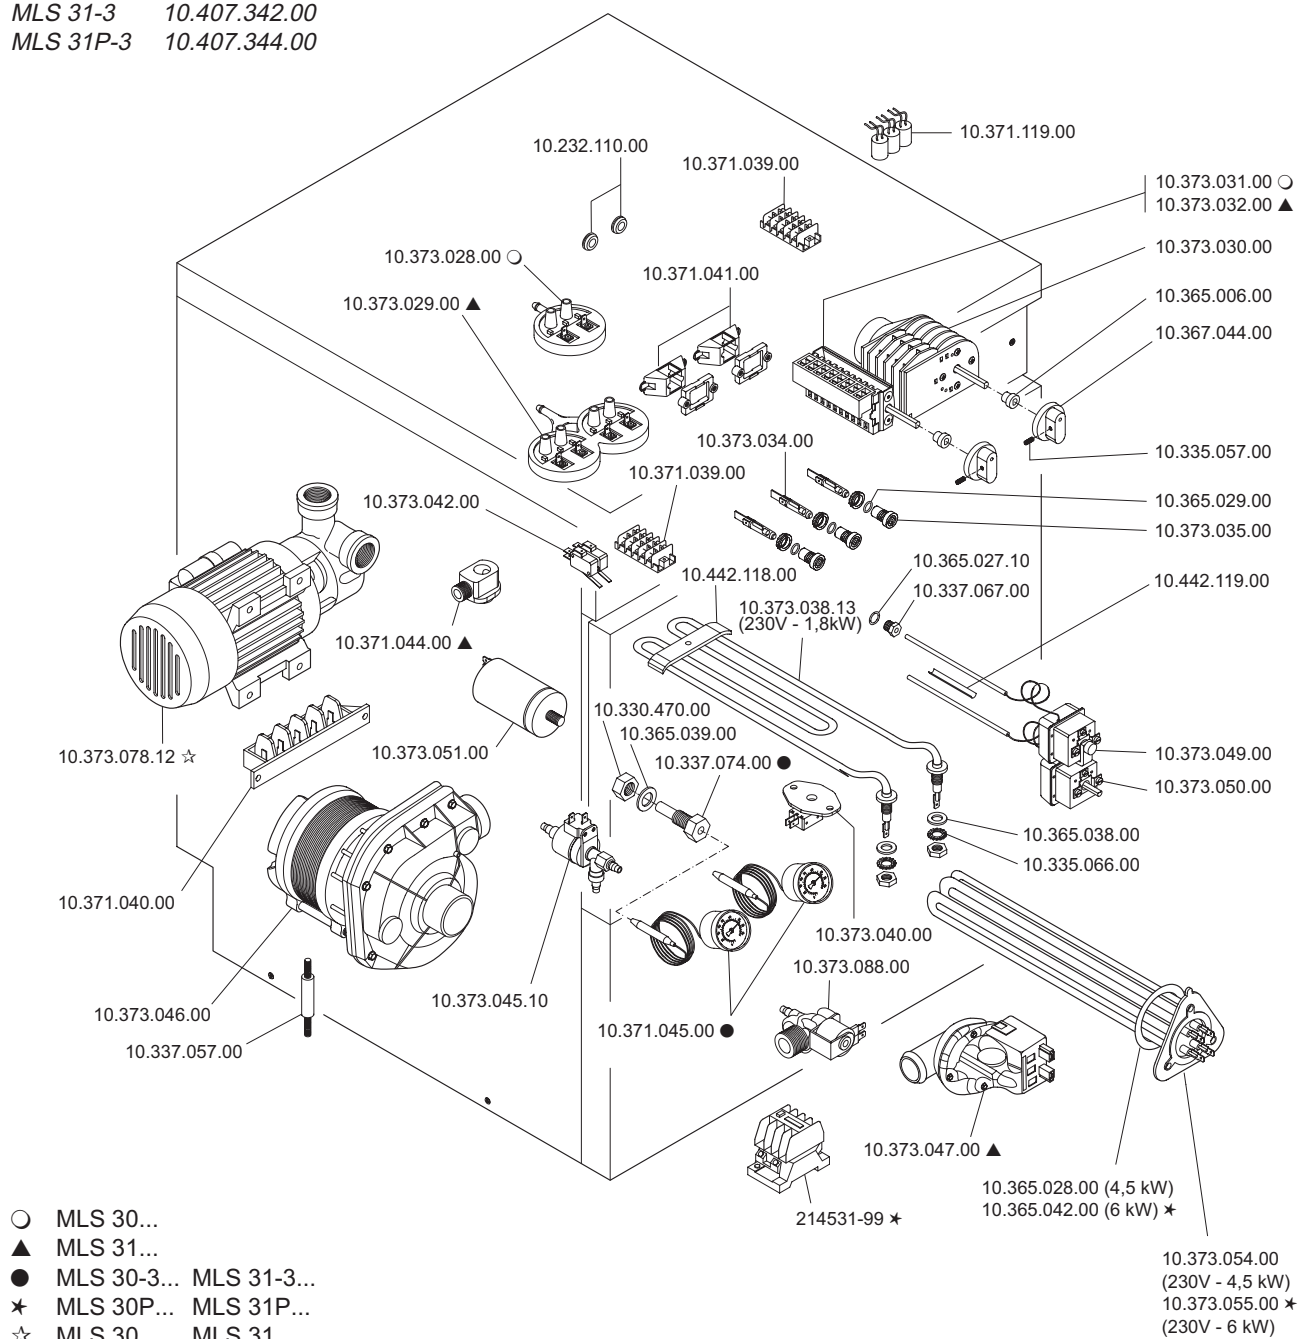

 MARENO INDUSTRIE ALI spa Mareno di Piave (TV)	ELABORATO:	APPROVATO:	GRUPPO:	DENOMINAZIONE:		
	DATA:	DATA:	PARTICOLARE:	REV. N.	DEL	DISEGNO N.
	SOST. DIS.		Disegno esploso per ricambi	▼	▼	▼
				A 01 - 9606.5.1.01.MLS		

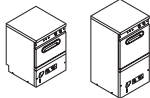


M/DLS - 30
M/DLS - 31
MLS - 35

IMPIANTO IDRAULICO
SYSTEME HYDRAULIQUE
HYDRAULIC SYSTEM
WASSERANLAGE
INSTALACION DE AGUA

Зип Общепит
vsezip.ru

LAVASTOVIGLIE
LAVE-VAISSELLE
DISHWASHERS
GESCHIRRSPÜLMASCHINEN
LAVAVAJILLAS

VDE - DVGW

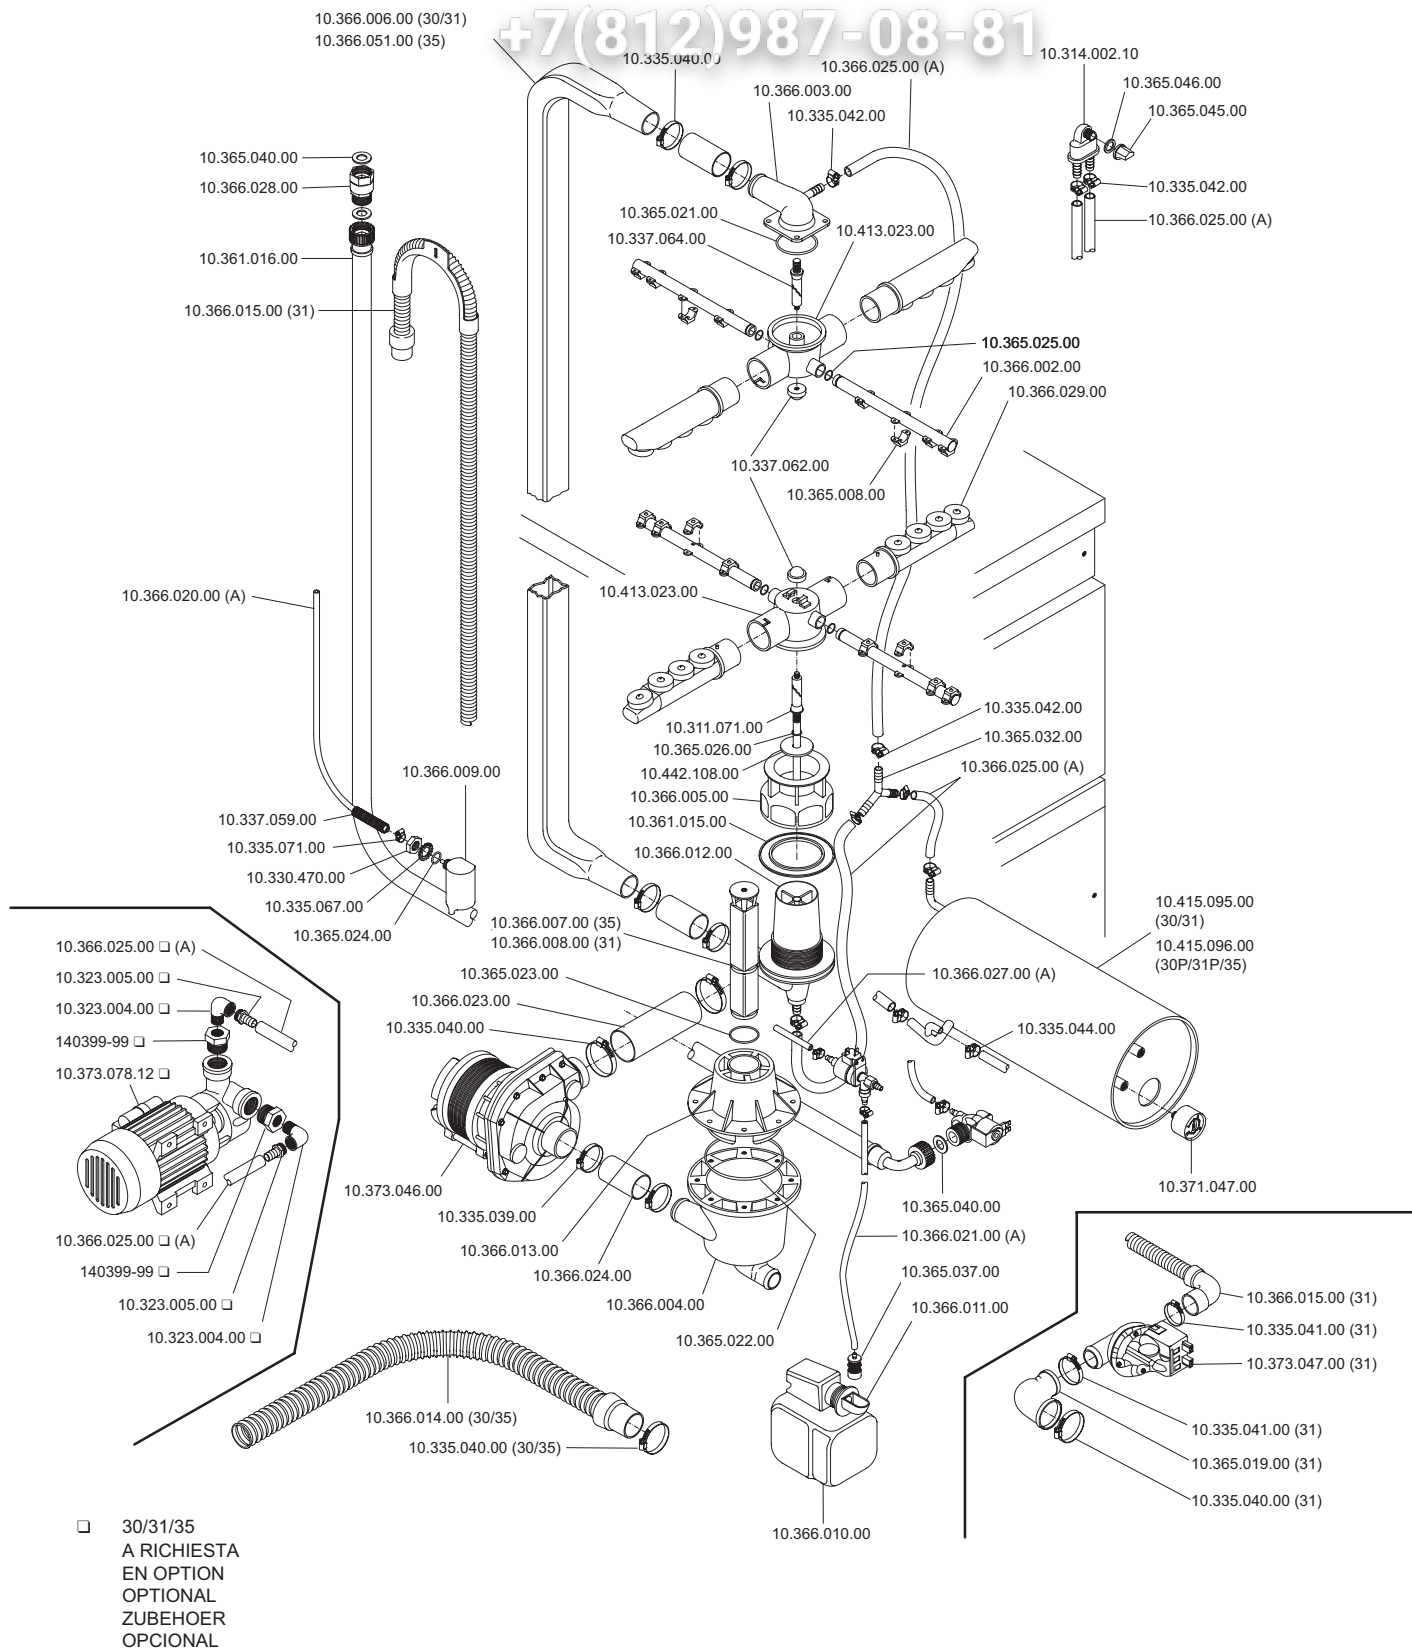

 MARENO INDUSTRIE ALI spa Mareno di Piave (TV)	ELABORATO:	APPROVATO:	GRUPPO:	DENOMINAZIONE:		
	DATA:	DATA:	PARTICOLARE:	REV. N.	DEL	DISEGNO N.
	SOST. DIS.		Disegno esploso per ricambi	▼	▼	▼
				A 02 - 9 6 0 9 . 5 . 1 . 0 2 . M L S		